


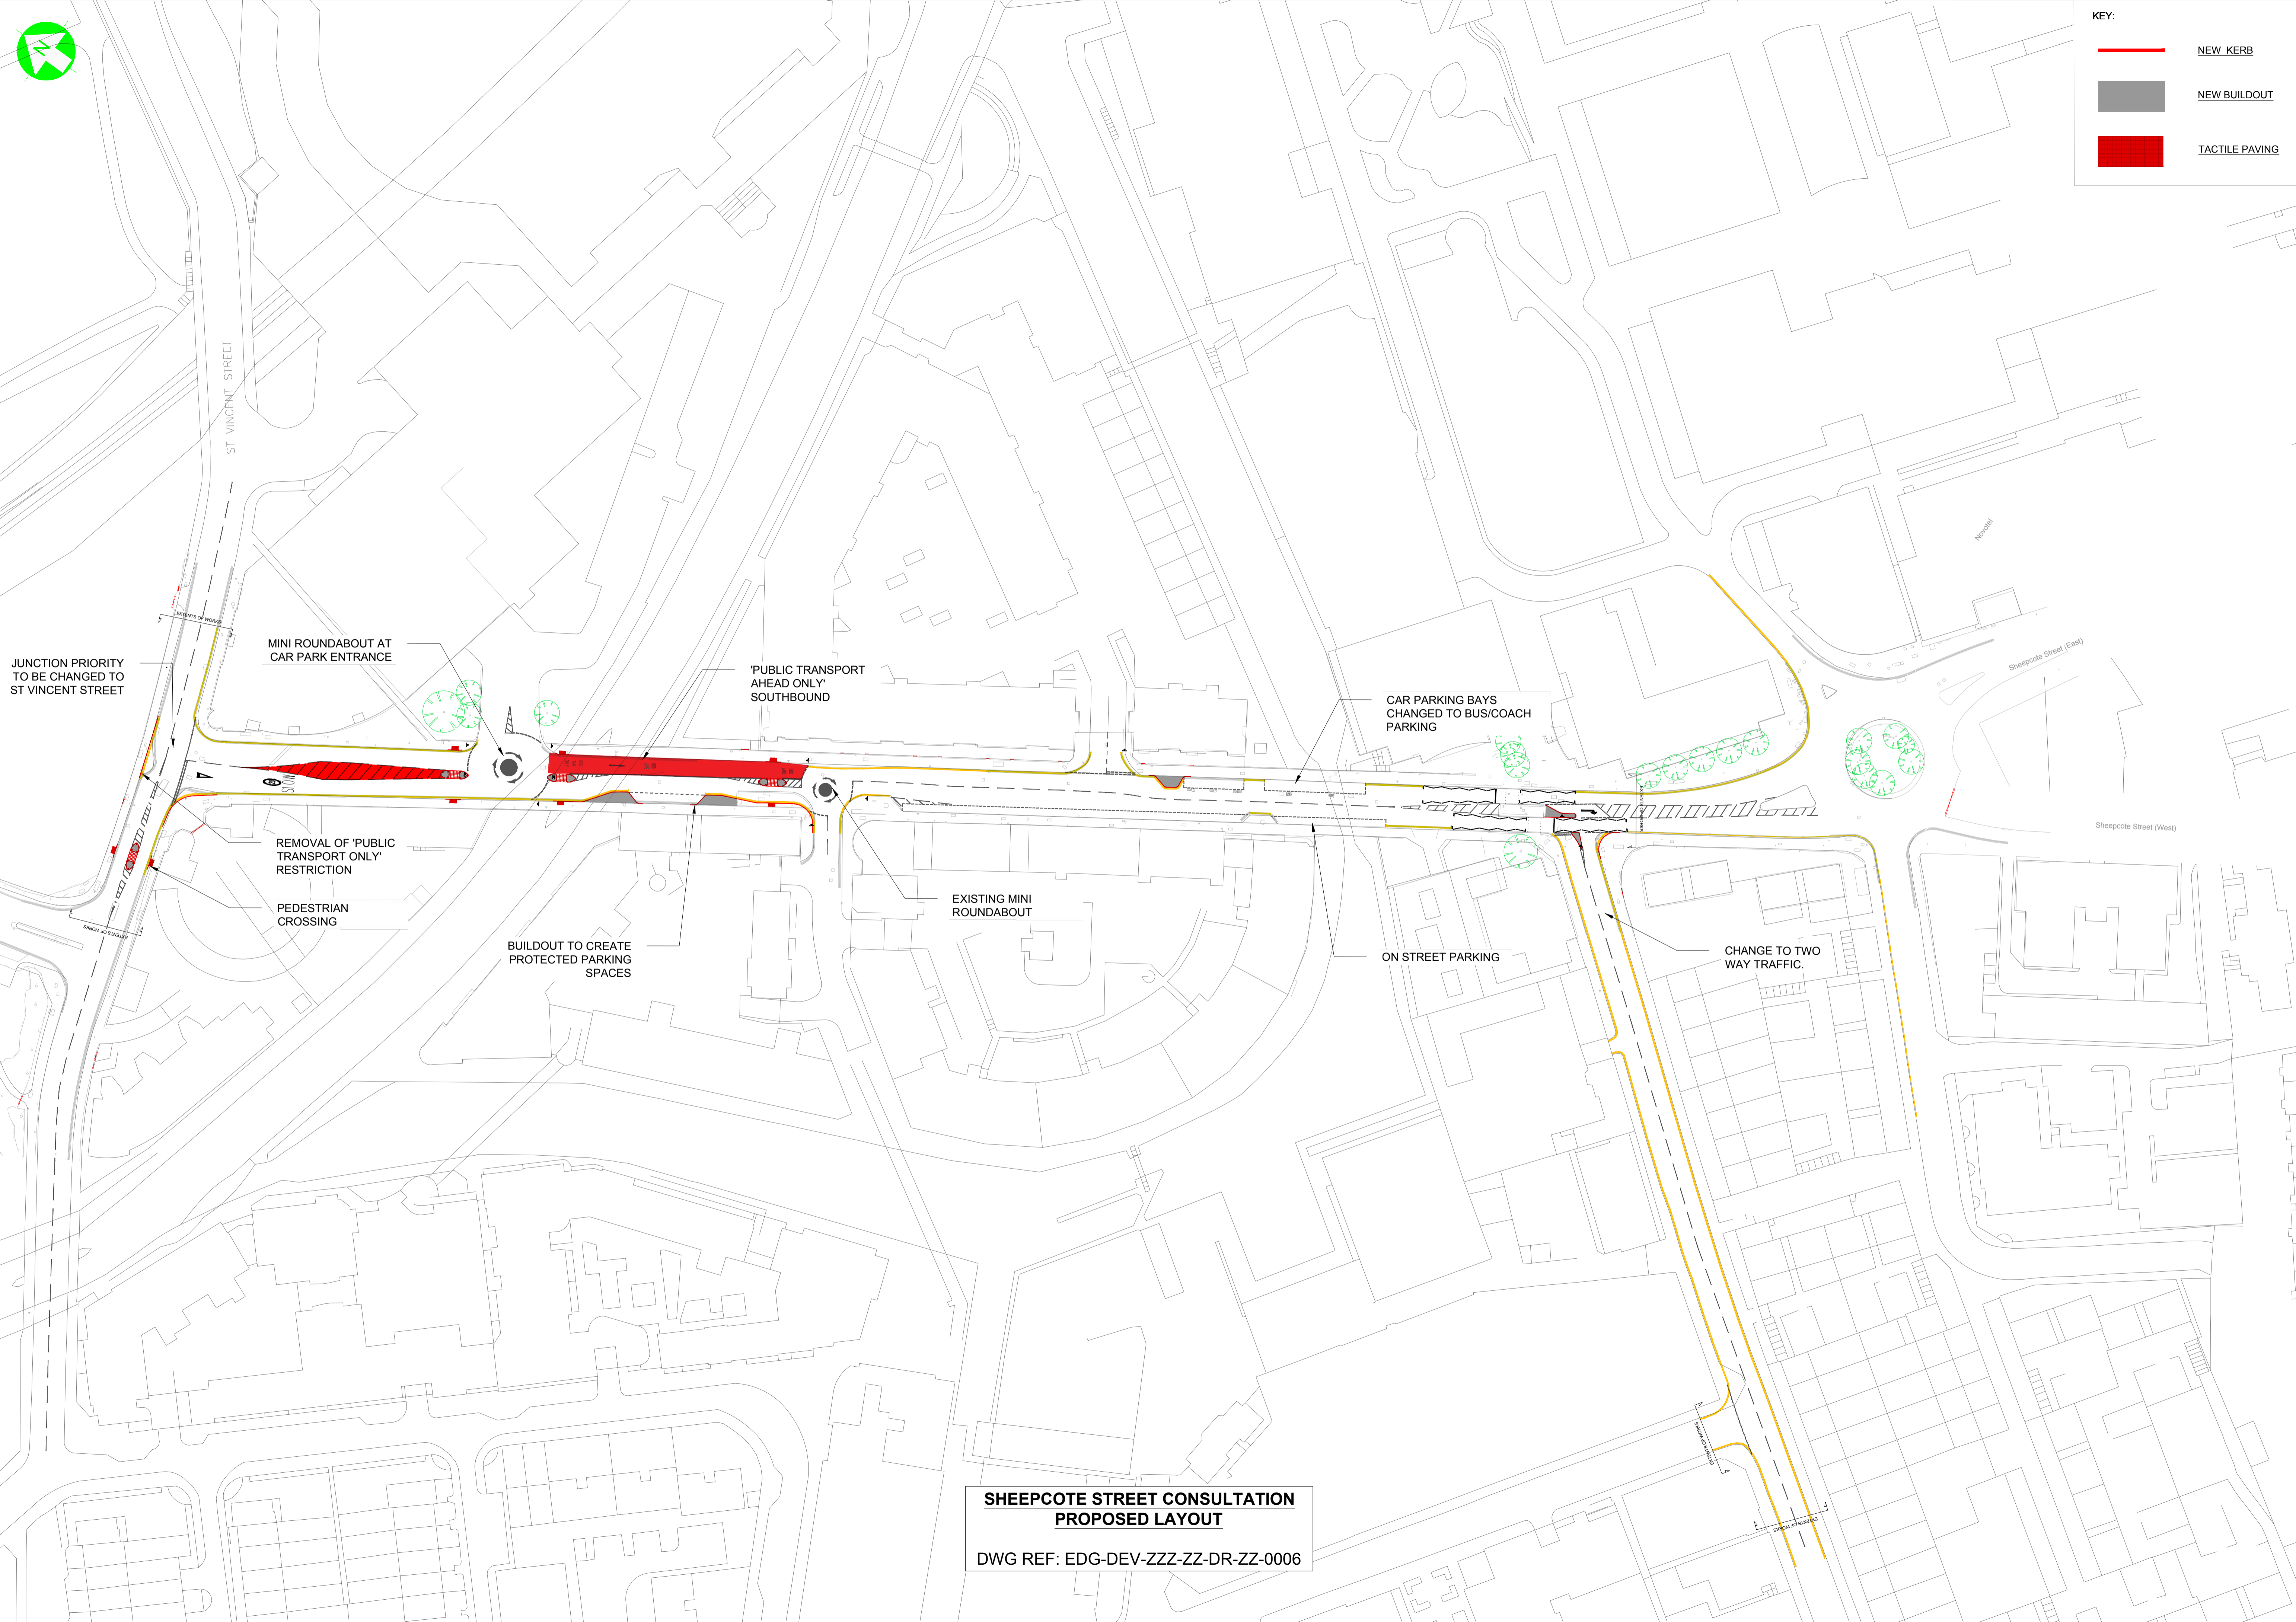




KEY:

	NEW KERB
	NEW BUILDOUT
	TACTILE PAVING



**SHEPCOTE STREET CONSULTATION
PROPOSED LAYOUT**
DWG REF: EDG-DEV-ZZZ-ZZ-DR-ZZ-0006